

AYA TOWER - BEIRUT
PLOT 1159 - MAR MIKHAEL

1 2 3 4 5 6 7 8 9 10
A B C D E F G H J

RESIDENTIAL TOWER

1159

fahv, j' ngurhvdm

lhw ldozhG


P' hg'HIR hghvqD hb,G

A3-1 P'AY2 /1001 lrdhS

RKA RADARP RADARP
RKA RADARP RADARP


OCCUPANCY PERMIT

BEIRUT, JANUARY 2019

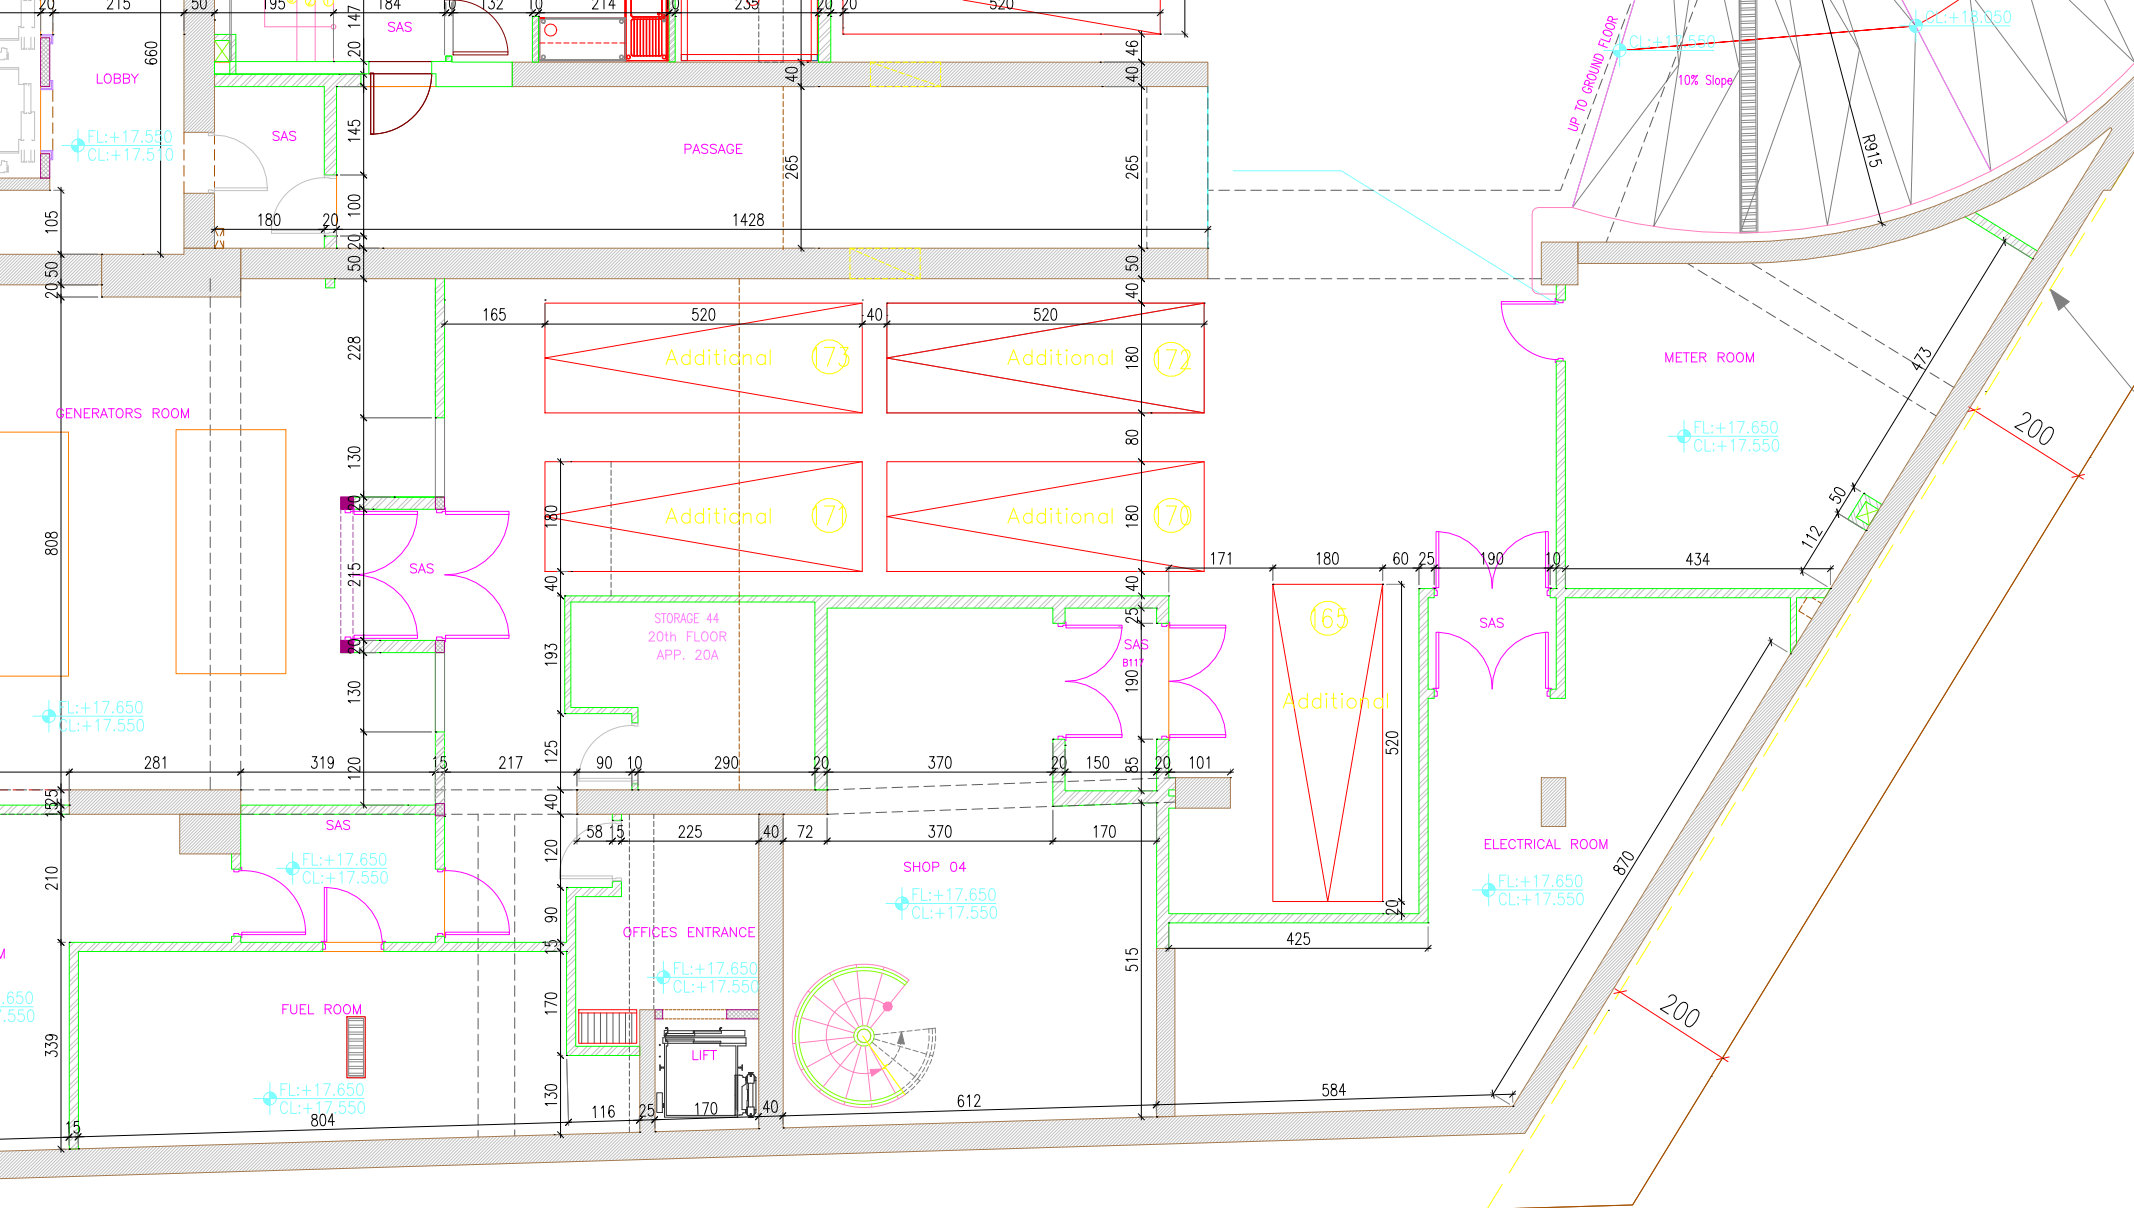

PLOT LIMIT

1B1 - 49 sqm

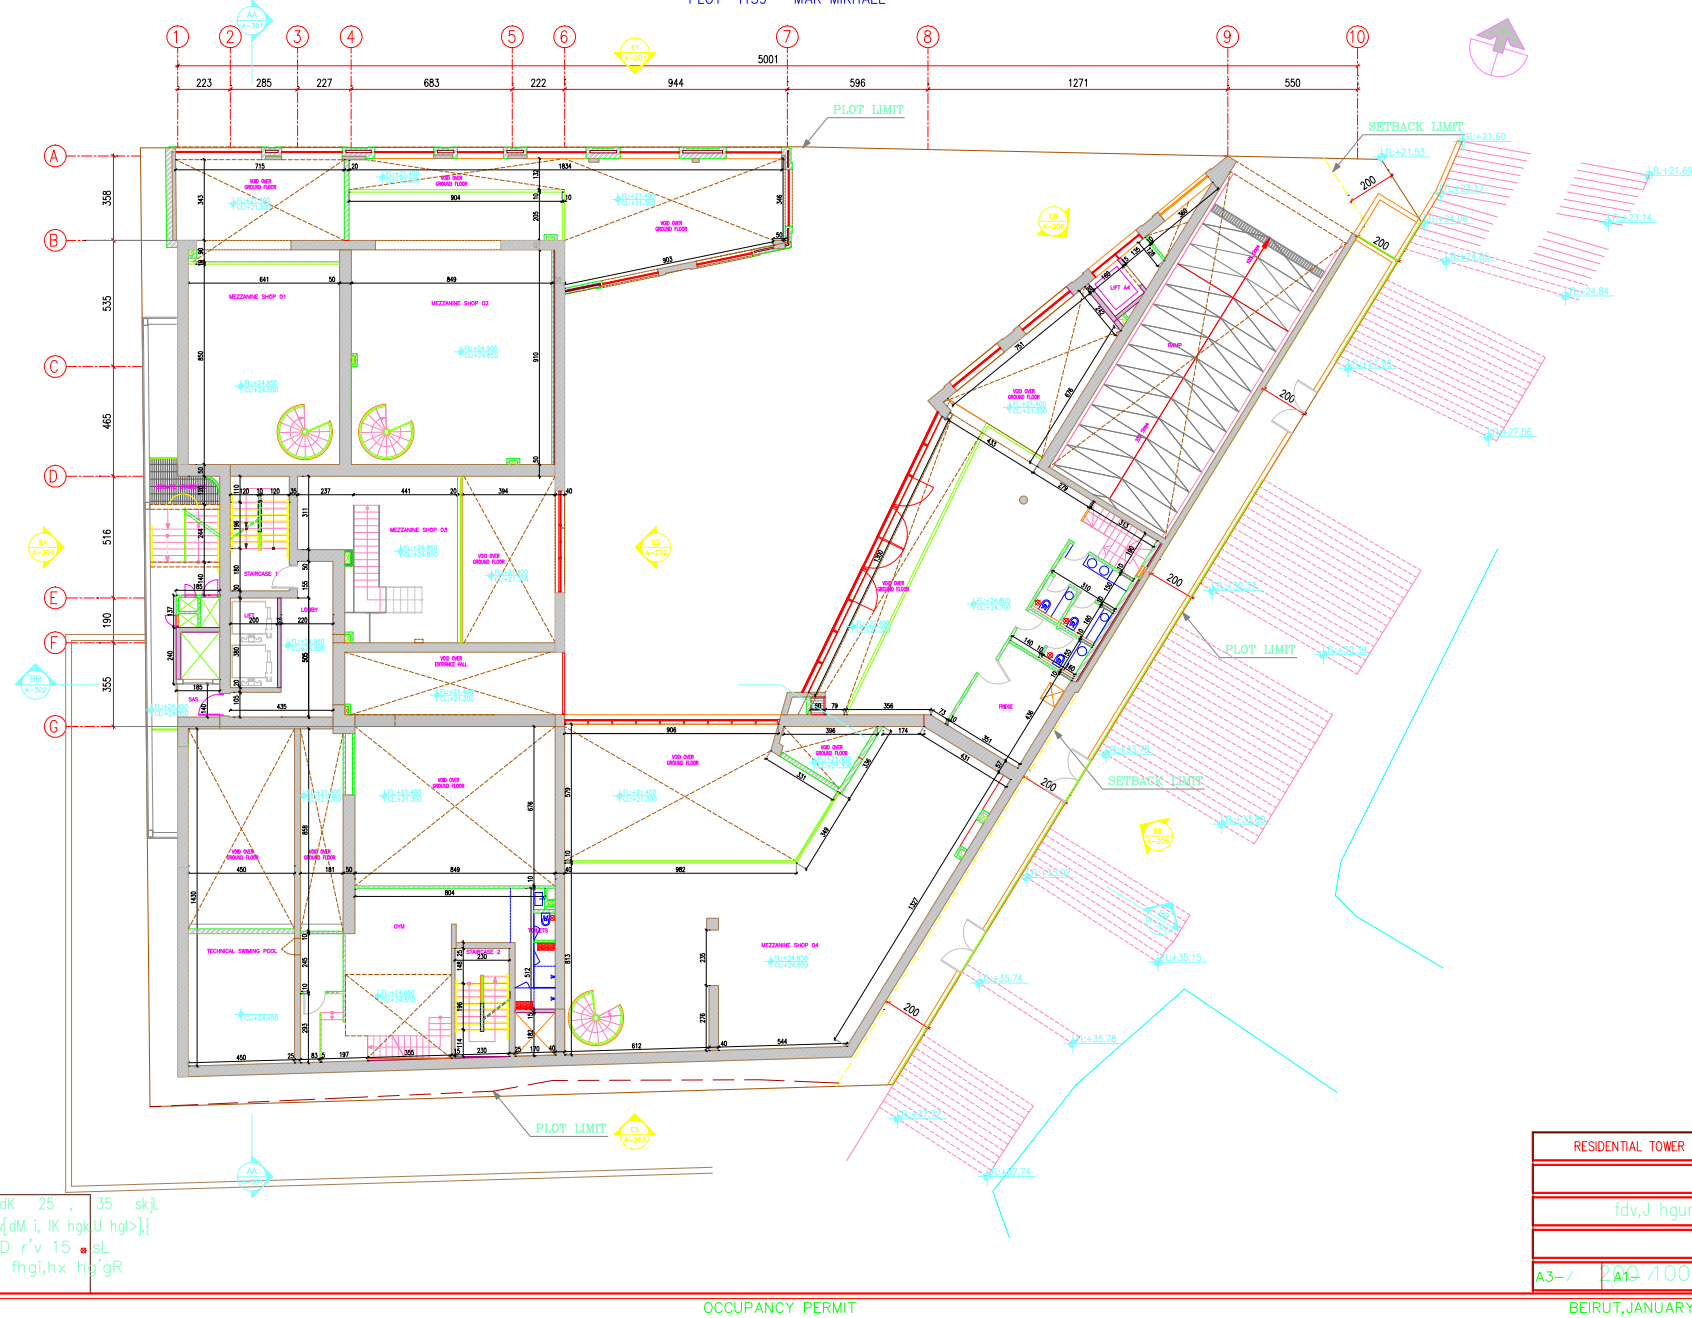

MEZZANINE FLOOR - 147 sqm